



**Bonus Room**  
SCALE: 1/4" = 1'-0"

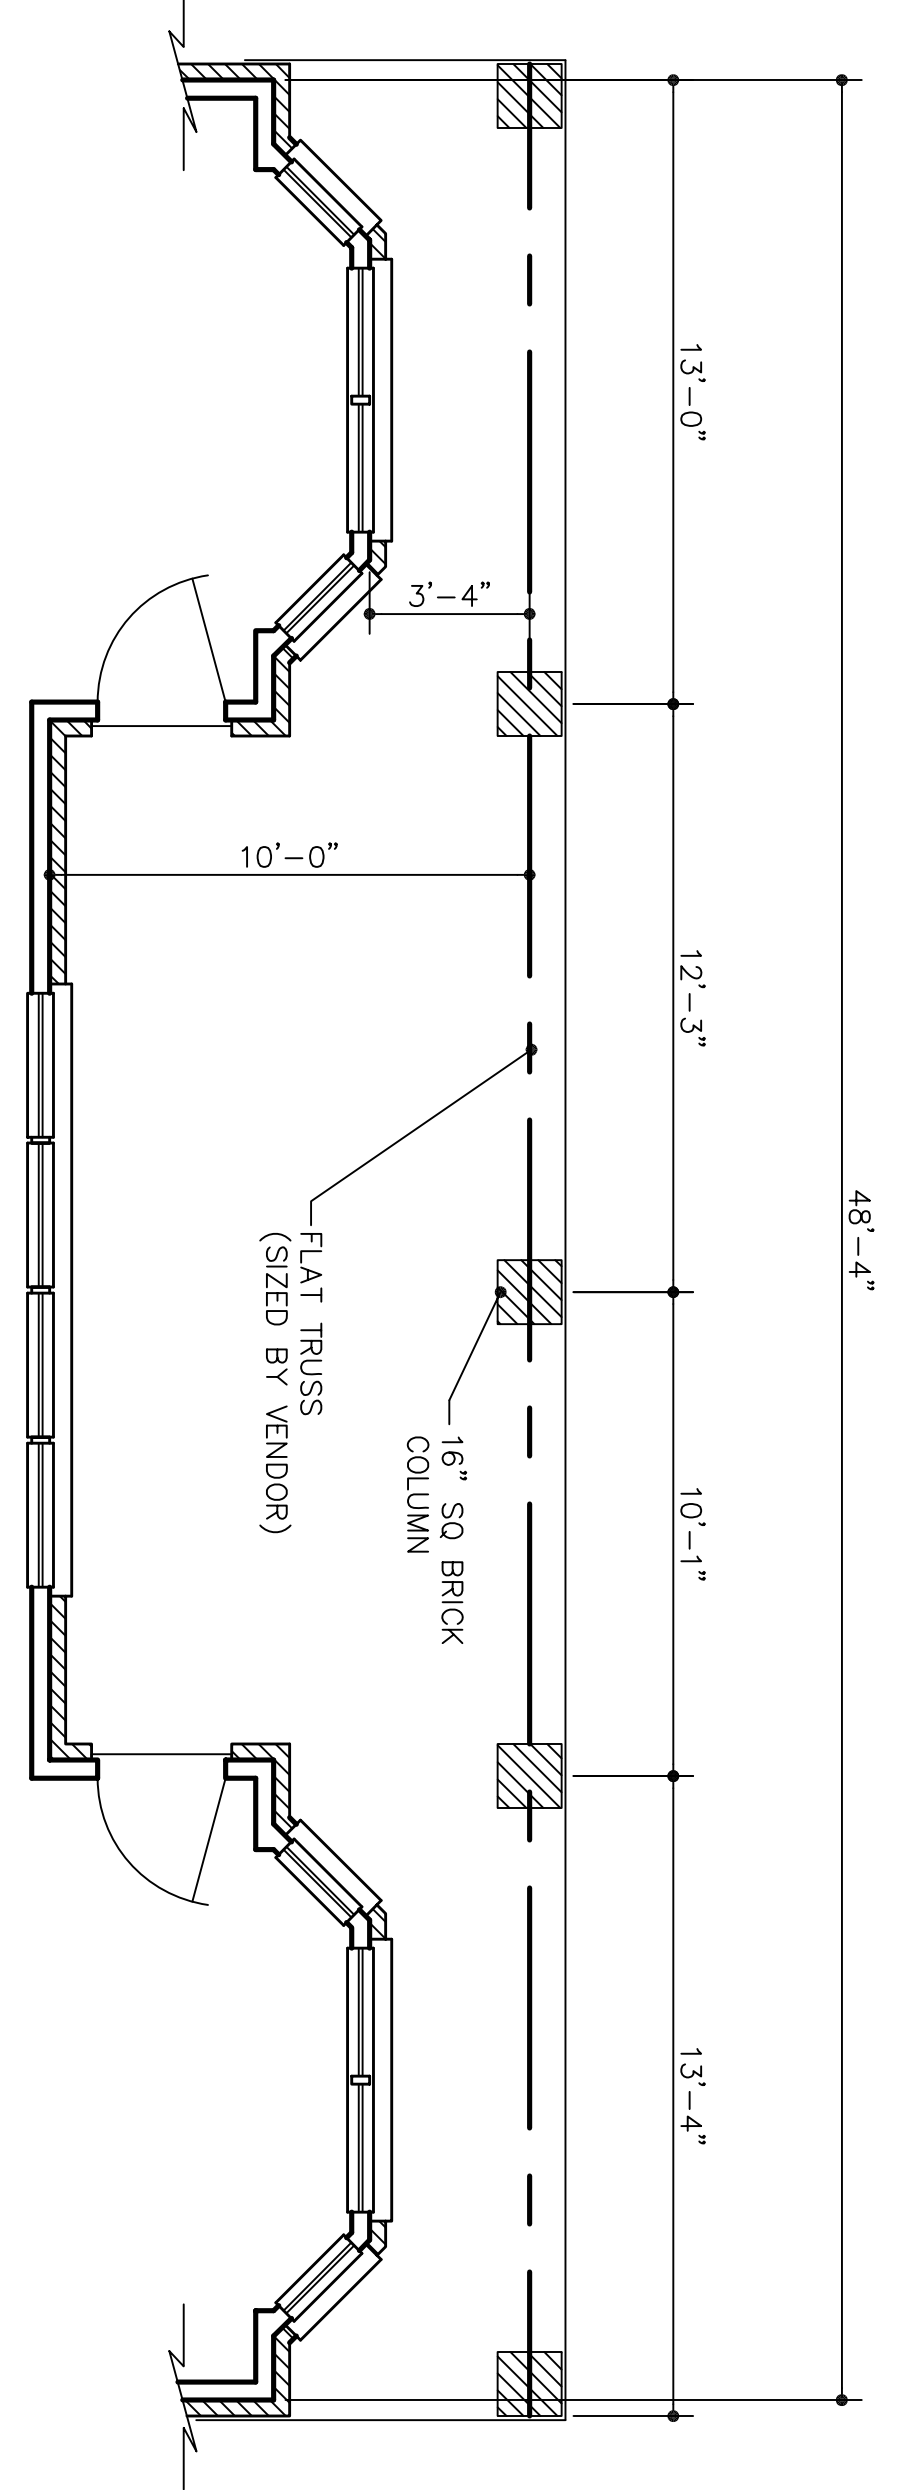

**Column Placement**  
SCALE: 1/4" = 1'-0"

NOTE: 10' CEILING HEIGHT THROUGHOUT.

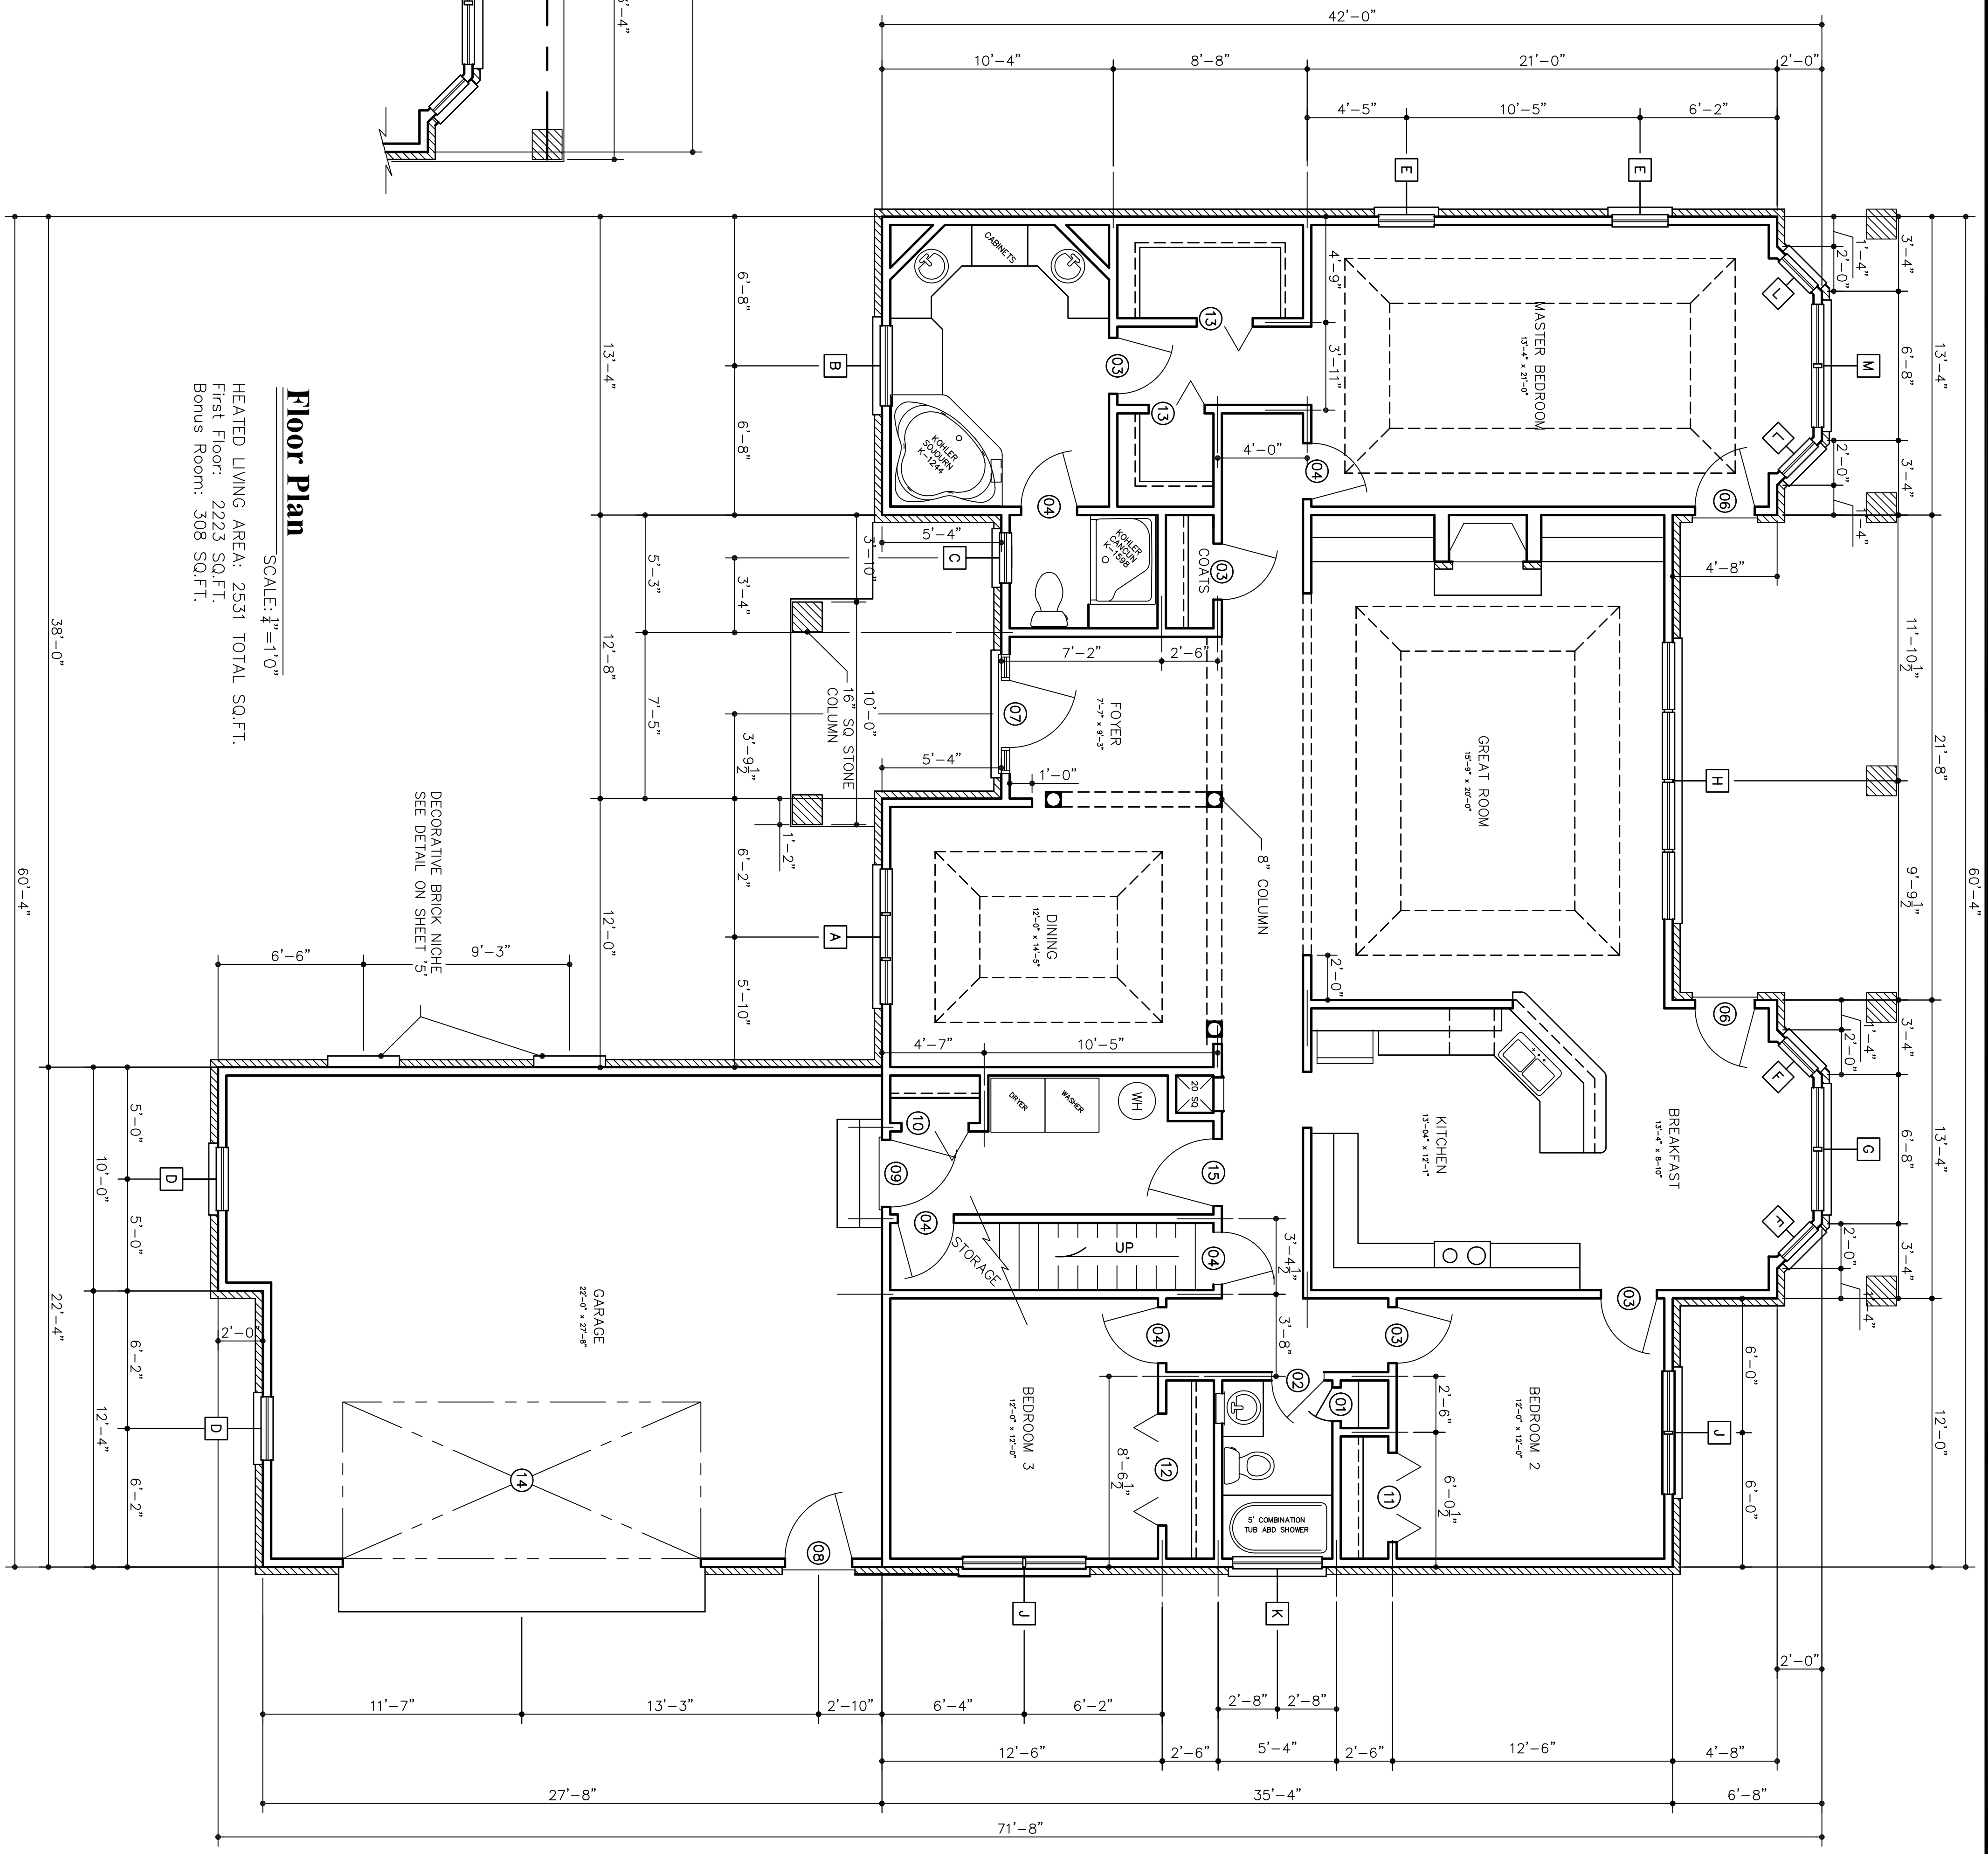

**Floor Plan**  
SCALE: 1/4" = 1'-0"

HEATED LIVING AREA: 2531 TOTAL SQ.FT.  
First Floor: 2223 SQ.FT.  
Bonus Room: 308 SQ.FT.

DECORATIVE BRICK NICHE  
SEE DETAIL ON SHEET 'S'

# Custom Drafting Service

SINCE 1976  
2052 Cedar Lane - Kingston, TN 37763-3411


PURCELL RESIDENCE

Reproduction of any portion of these drawings for any purpose is strictly prohibited. These drawings are sold for use in the construction of one dwelling only.

The contractor is responsible for verifying all dimensions, loads, and construction details before starting construction.

DATE	04/11/05
SCALE	1/4" = 1'-0"
PLAN NO.	
SHEET	

- GENERAL NOTES:
1. PROVIDE DOUBLE JOIST UNDER ALL PARALLEL PARTITIONS ABOVE AND AROUND ALL OPENINGS NOT INDICATED ON DRAWING.
  2. FILL PIERS SOLD WITH 2,500 P.S.I. CONCRETE.
  3. PIERS LESS THAN 36" IN HEIGHT MAY BE 8"x16".

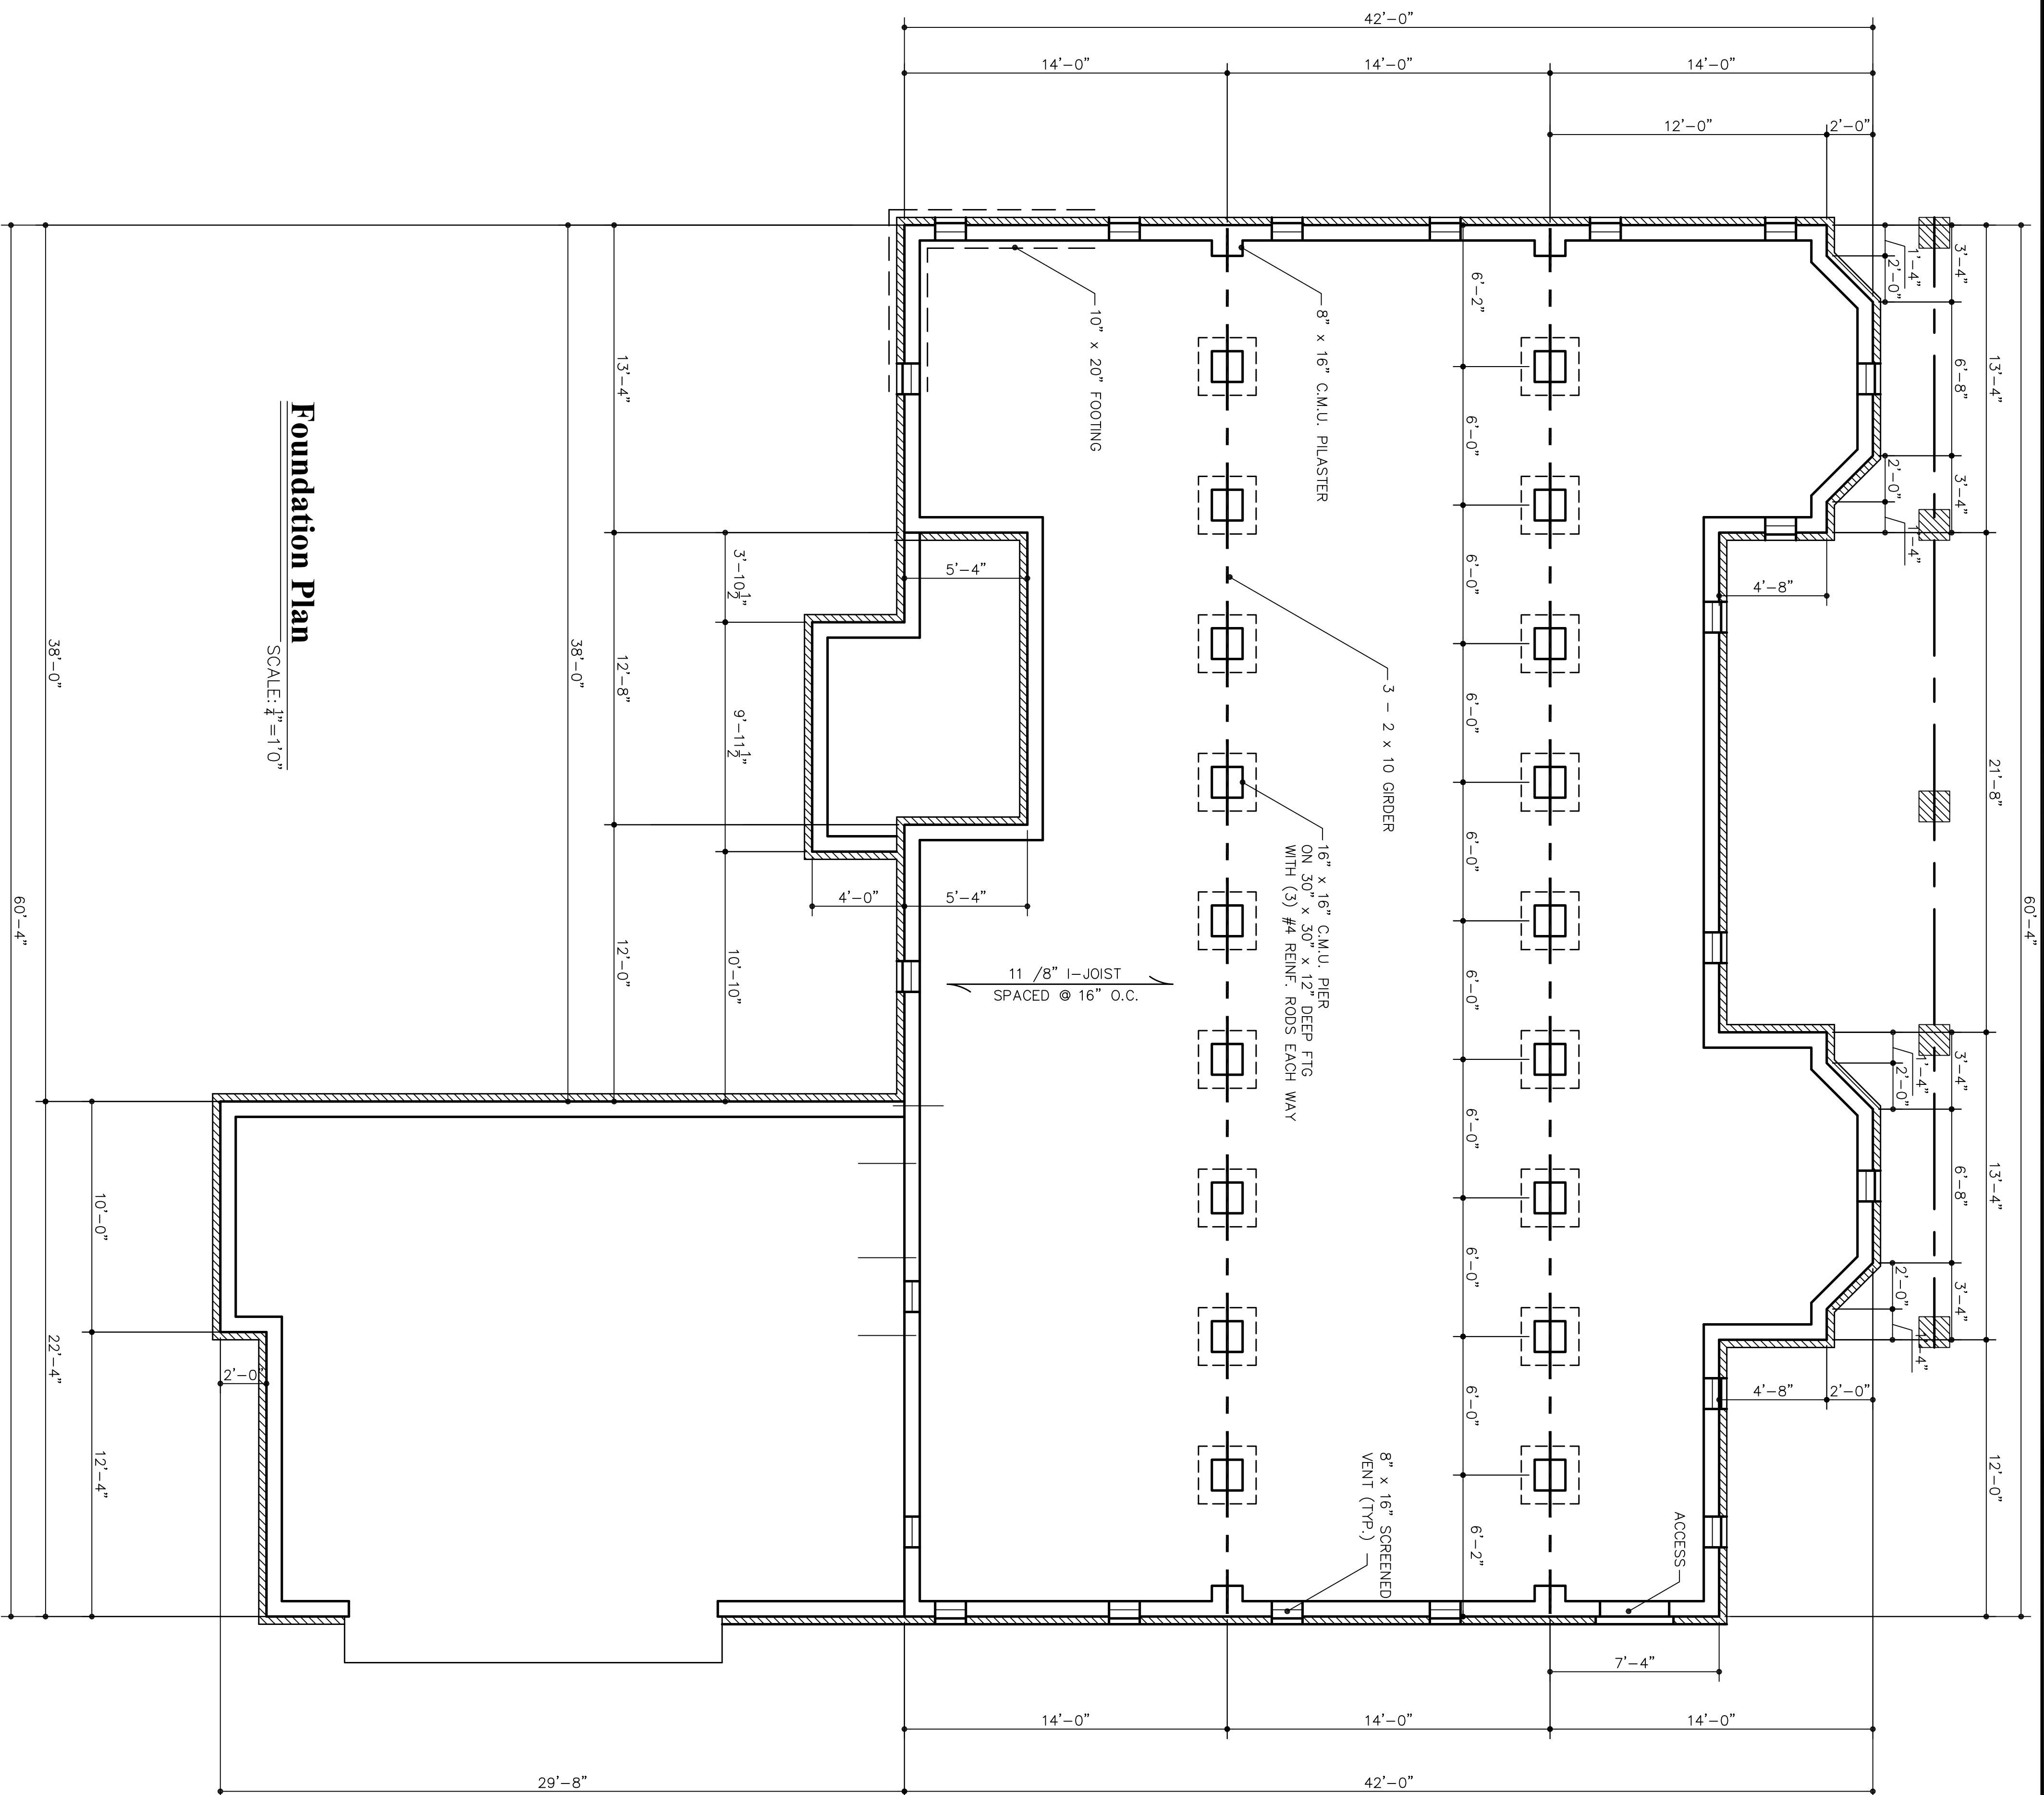

**Foundation Plan**  
SCALE: 1/4" = 1'-0"

2	DRWING	Toni Williams
	DATE	04/11/05
	CHK	TW
	SCALE	1/4" = 1'-0"
	PLAN NO.	
SHEET		


# Custom Drafting Service

SINCE 1976  
2052 Cedar Lane - Kingston, TN 37763-3411

PURCELL RESIDENCE

Reproduction of any portion of these drawings for any purpose is strictly prohibited. These drawings are sold for use in the construction of one dwelling only.

The contractor is responsible for verifying all dimensions, loads, and construction details before starting construction.

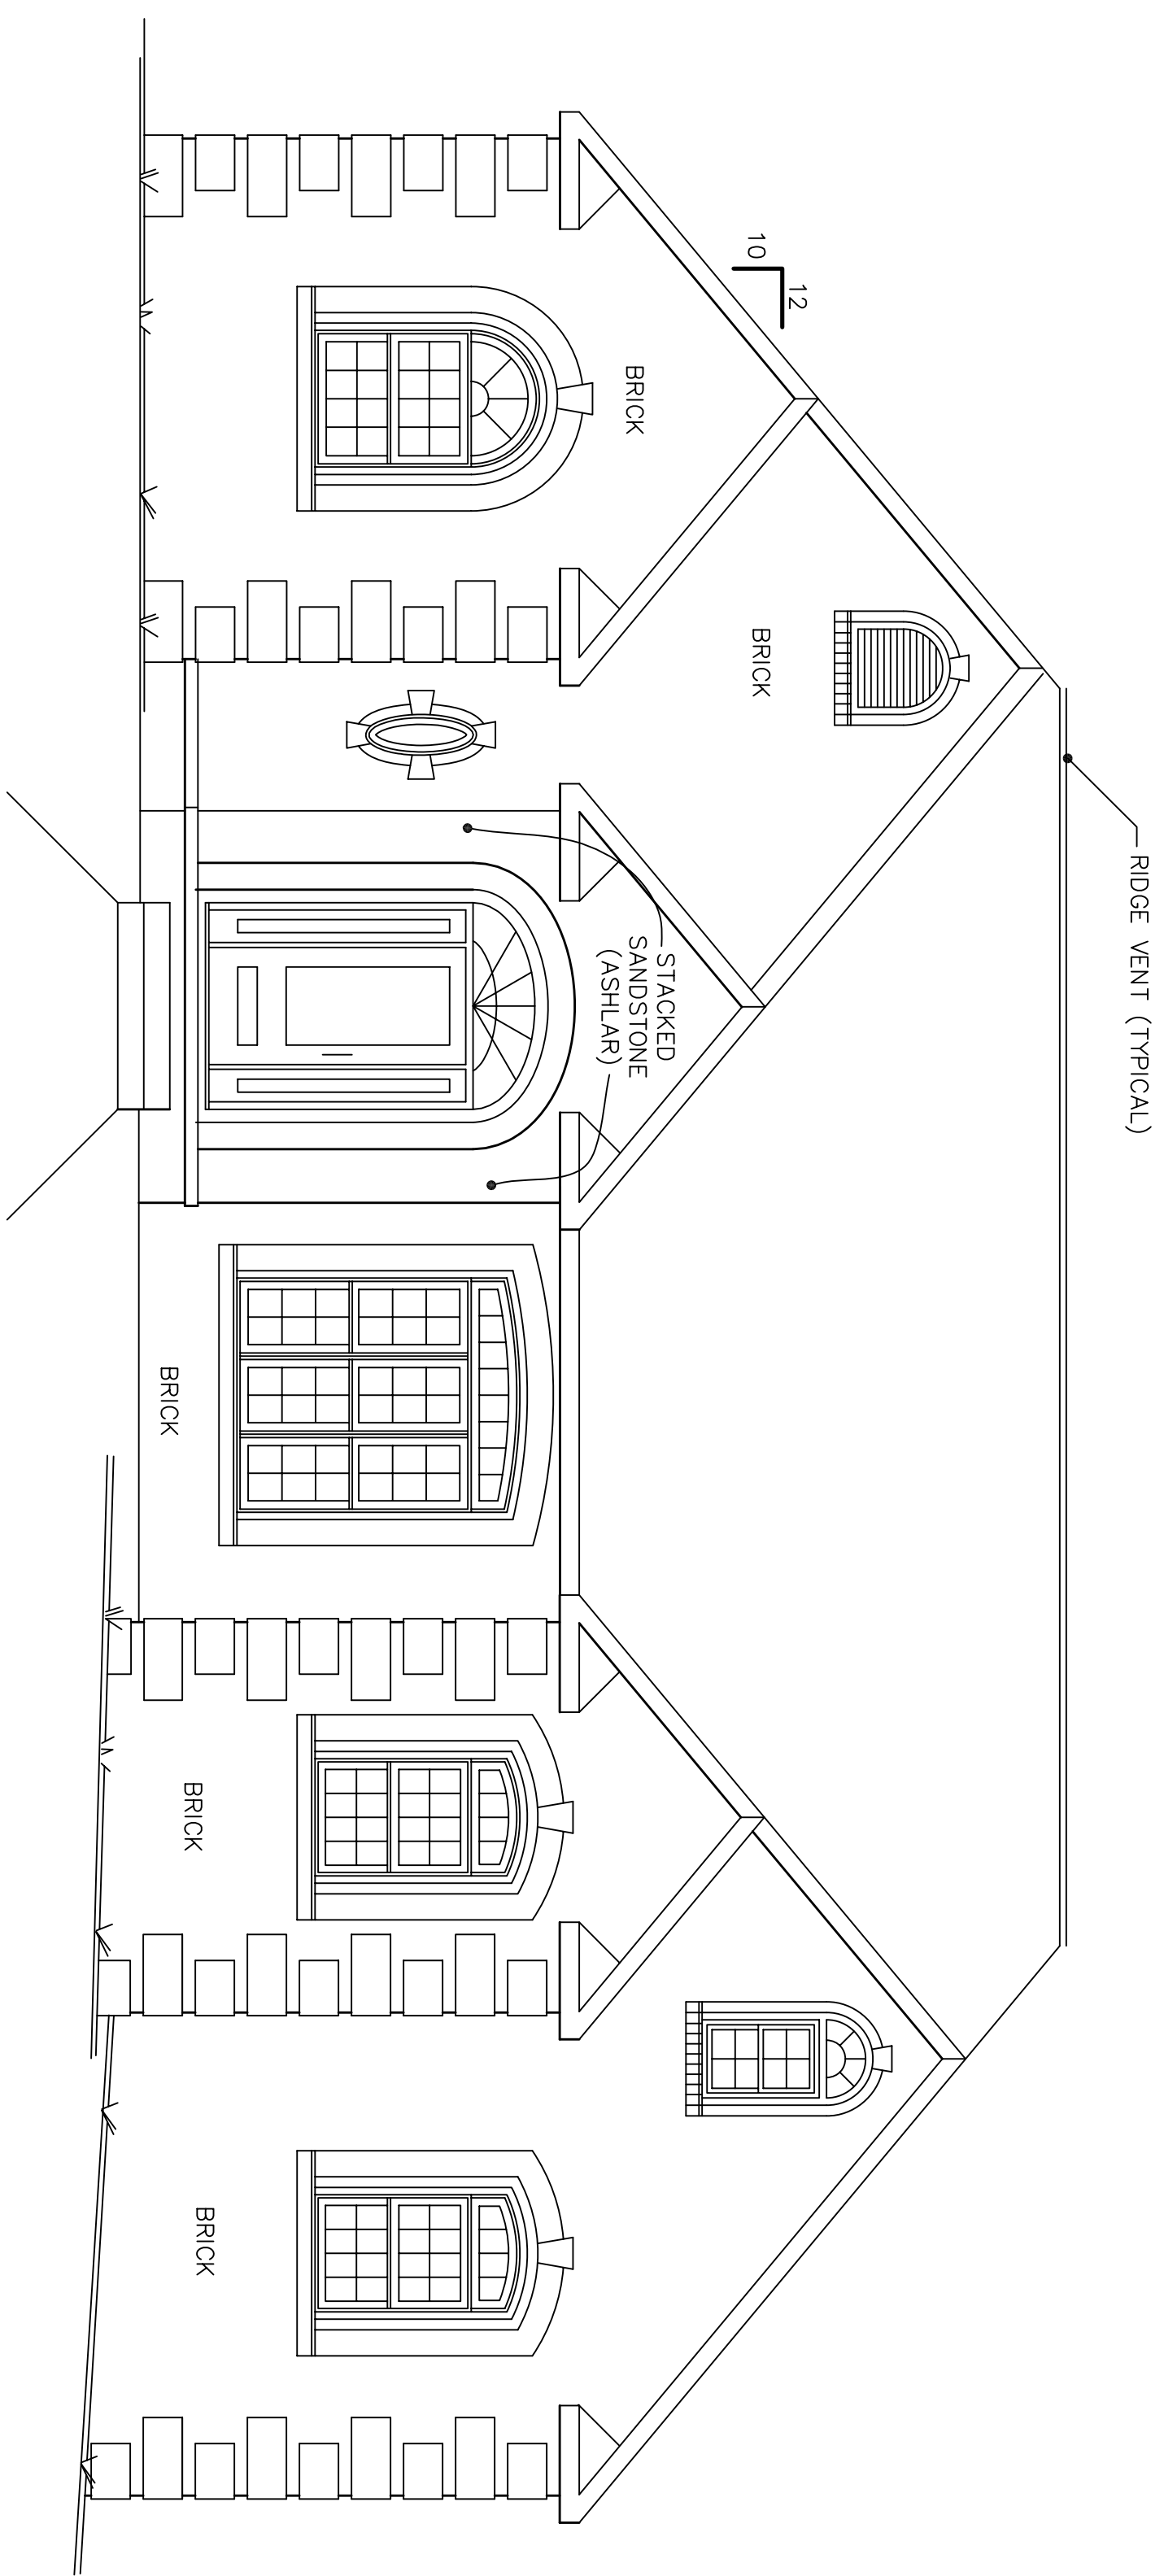

**Front Elevation**

SCALE: 1/4" = 1'-0"



**Rear Elevation**

SCALE: 1/4" = 1'-0"

Reproduction of any portion of these drawings for any purpose is strictly prohibited. These drawings are sold for use in the construction of one dwelling only.

The contractor is responsible for verifying all dimensions, loads, and construction details before starting construction.

PURCELL RESIDENCE

**Custom Drafting Service**

SINCE 1976


2052 Cedar Lane - Kingston, TN 37763-3411

DRAWER	Tony Williams
DATE	05/24/05
CHK	TW
SCALE	1/4" = 1'-0"
PLAN NO.	

SHEET


3

of 5 SHEETS

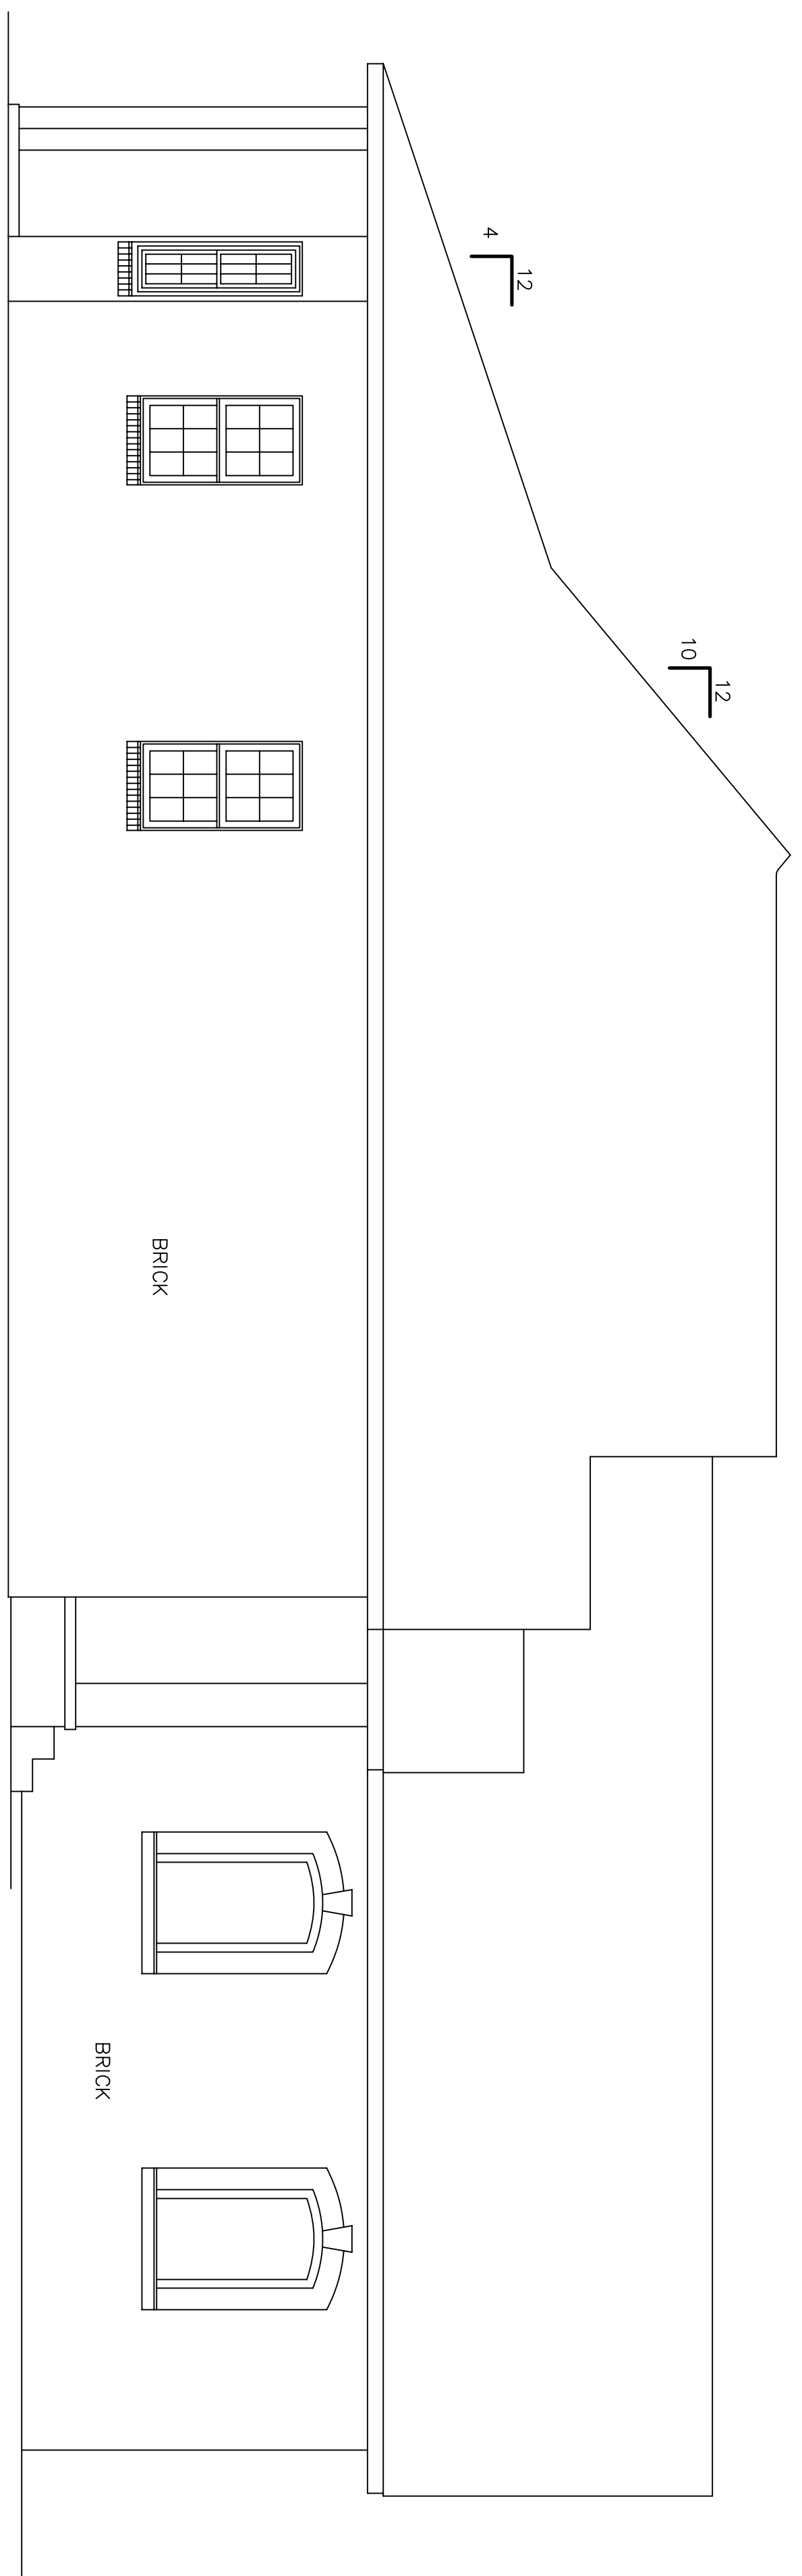

**Right Elevation**

SCALE: 1/4" = 1'-0"

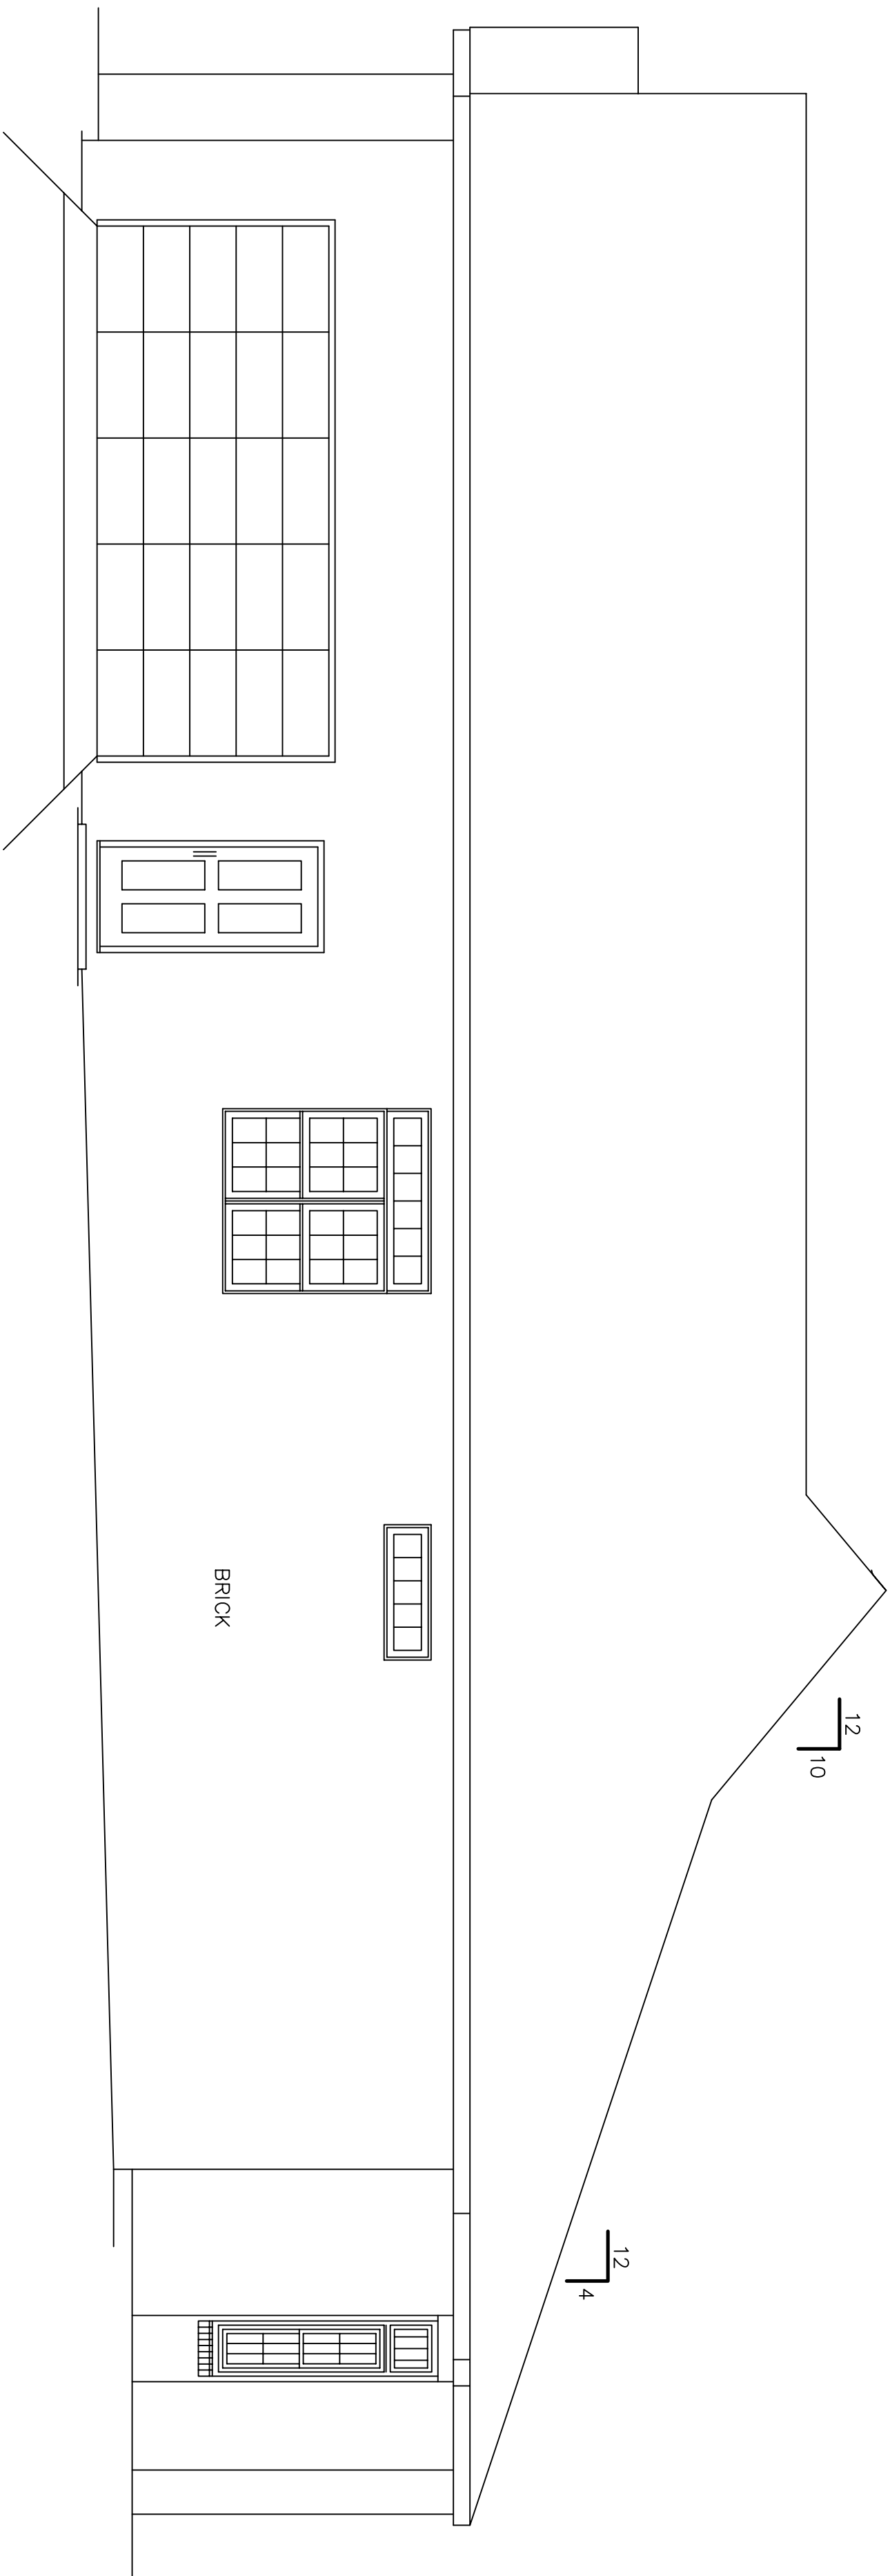

**Left Elevation**

SCALE: 1/4" = 1'-0"

Reproduction of any portion of these drawings for any purpose is strictly prohibited. These drawings are sold for use in the construction of one dwelling only.

The contractor is responsible for verifying all dimensions, loads, and construction details before starting construction.

PURCELL RESIDENCE

**Custom Drafting Service**


SINCE 1976

2052 Cedar Lane - Kingston, TN 37763-3411

DRAWER	Tony Williams
DATE	05/24/05
CHK	TW
SCALE	1/4" = 1'-0"
PLAN NO.	

SHEET

4

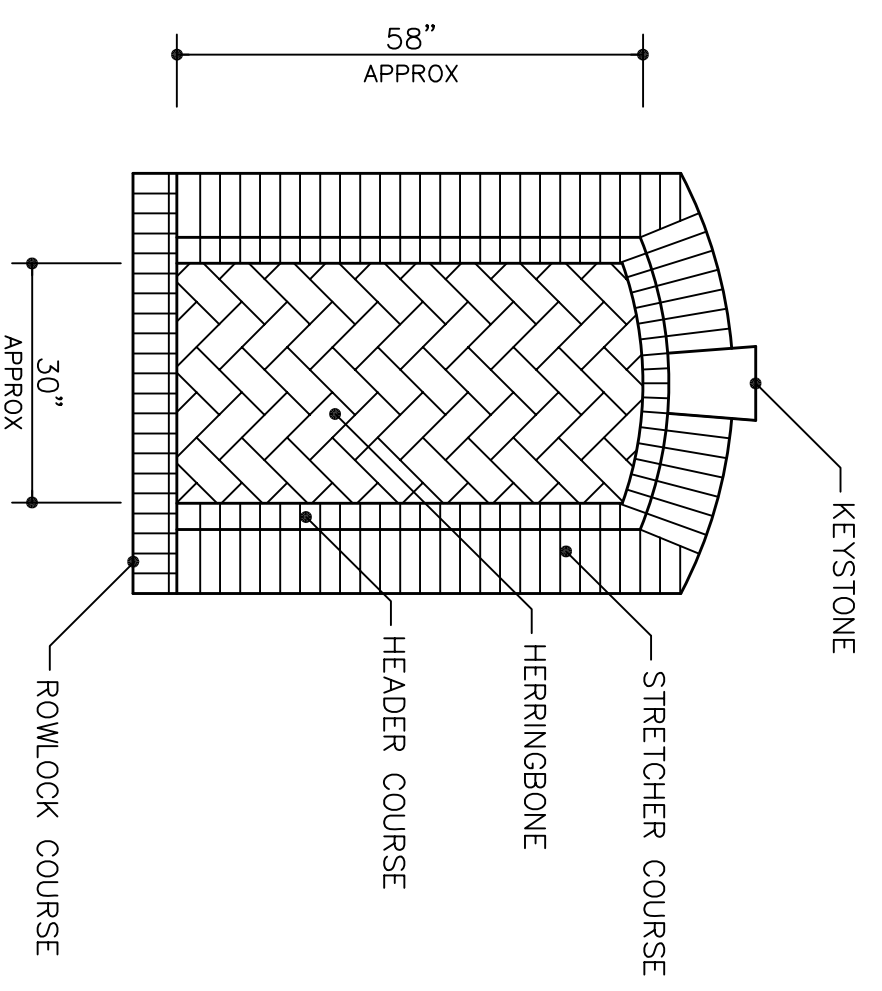

**Brick Niche at Garage**

SCALE: 1/2" = 1'-0"

**PEACHTREE WINDOW SCHEDULE**

MARK QUANTITY	TYPE	ROUGH OPENING	REMARKS
A	1	DH 73"W x 87 1/2"H	COMBINED UNIT: 3EA, 2472 ARIEL DH SINGLE BOX UNITS WITH 7215 ARIEL DH SEGMENT TRANSOM, FACTORY MILLED
B	1	DH 43"W x 72 5/16"H	COMBINED UNIT: 1EA, 4248 ARIEL DH SINGLE BOX UNITS WITH 4224 ARIEL DH ARIEL TRFD. CIRCLE HEAD, FACTORY MILLED
C	1	DH 37"W x 63 1/2"H	20" x 32" TRFD. OVAL BY OTHERS
D	2	DH 34"W x 60 1/2"H	COMBINED UNIT: 2EA, 3548 ARIEL DH SINGLE BOX UNITS WITH 3515 ARIEL DH SEGMENT TRANSOM, FACTORY MILLED
E	2	DH 34"W x 60 1/2"H	SINGLE UNIT: 3380 ARIEL DH SINGLE BOX UNIT
F	2	DH 25"W x 87 1/2"H	COMBINED UNIT: 3EA, 2472 ARIEL DH SINGLE BOX UNIT WITH 2415 ARIEL DH RECTANGLE TRANSOM, FACTORY MILLED
G	1	DH 67"W x 87 1/2"H	COMBINED UNIT: 1EA, 3372-2 ARIEL DH TWIN CONTINUOUS HEAD AND SILL WITH 3315 ARIEL DH RECTANGLE TRANSOM, FACTORY MILLED
H	1	DH 145"W x 87 1/2"H	COMBINED UNIT: 2 EA, 3672-2 ARIEL DH TWIN CONTINUOUS HEAD AND SILL WITH 1 EA 7215 ARIEL DH RECTANGLE TRANSOM AND 2 EA 3515 ARIEL DH RECTANGLE TRANSOM, FIELD MILLED
J	2	DH 67"W x 75 1/2"H	COMBINED UNIT: 3380-2 ARIEL DH TWIN CONTINUOUS HEAD AND SILL WITH 6615 ARIEL DH RECTANGLE TRANSOM, FACTORY MILLED
K	1	DH 49"W x 15 1/2"H	RECTANGLE TRANSOM
L	2	DH 25"W x 60 1/2"H	2480 ARIEL DH SINGLE BOX UNIT
M	1	DH 67"W x 60 1/2"H	3380-2 ARIEL DH FACTORY MULL WITH CONTINUOUS HEAD AND SILL
N	1	DH 25"W x 51 5/16"H	COMBINED UNIT: 1EA, 2436 ARIEL DH SINGLE BOX UNIT WITH TRFD CIRCLE HEAD, FACTORY MILLED

**DOOR SCHEDULE**

MARK QUANTITY	SIZE	REMARKS
01	1	1'-6" x 6'-8" RH SIX PANEL - MASONITE
02	1	2'-4" x 6'-8" LH SIX PANEL - MASONITE
03	4	2'-6" x 6'-8" LH SIX PANEL - MASONITE
04	5	2'-6" x 6'-8" RH SIX PANEL - MASONITE
05	1	3'-0" x 6'-8" RH 3068 CITADEL SWINGER SINGLE SWING IN RO SIZE = 37 1/2"W X 81"H
06	1	3'-0" x 6'-8" LH COMBINED UNIT: 1 EACH: 3068 CITADEL SWINGER SWING IN WITH 3015 CITADEL SWINGER RECT. TRANSOM, RO SIZE = 37 1/2"W X 96"H
07	1	3'-0" x 6'-8" LH W\10" SIDELIGHTS AND ELLIPTICAL TRANSOM
08	1	3'-0" x 6'-8" RH SIX PANEL, INSULATED METAL, EXTERNAL
09	1	3'-0" x 6'-8" RH SIX PANEL, INSULATED METAL, EXTERNAL
10	1	3'-0" x 6'-8" RH SIX PANEL, MASONITE, BIFOLD
11	1	4'-0" x 6'-8" RH SIX PANEL, MASONITE, BIFOLD
12	1	5'-0" x 6'-8" RH SIX PANEL, MASONITE, BIFOLD
13	2	2'-6" x 6'-8" RH SIX PANEL, MASONITE, BIFOLD
14	1	16'-0" x 7'-0" RH OVERHEAD GARAGE DOOR
15	1	3'-0" x 6'-8" RH SIX PANEL, MASONITE, BIFOLD

Reproduction of any portion of these drawings for any purpose is strictly prohibited. These drawings are sold for use in the construction of one dwelling only.

The contractor is responsible for verifying all dimensions, loads, and construction details before starting construction.

PURCELL RESIDENCE

**Custom Drafting Service**  
SINCE 1976  
2052 Cedar Lane - Kingston, TN 37763-3411

DATE: 05/24/05  
SCALE: 1/4" = 1'-0"  
SHEET

5